



SKICA IZMJERE

Mjerilo 1:500

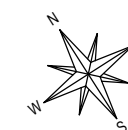

- | | | |
|---|--|---|
| <p>(11) 6/30 PANDERA LUKRECIJA , NJEMAČKA
 1 BERLIN 51, WINBRENNER WAG 9D
 6/30 ŠKORIĆ ANTUN-TONČI , MILNA
 6/30 ŠKORIĆ RADOJE , MILNA
 2/30 LUKIN DUŠANKA , BATROVAČKA 72
 22245 MOROVIĆ , SRBIJA
 2/30 PINČIĆ BEPINA, ALLEE MICHEL DE GAILARD 13
 91160 LONGJUMEAU, FRANCUSKA
 2/30 ŽIGIĆ MILOŠ , SV. NIKOLE 1
 22244 ADAŠEVCI, SRBIJA
 3/30 PEŠIĆ IZABEL , OIB: 91526222846
 TAMIŠKA 18, NOVI BEOGRAD, SRBIJA
 3/30 PEŠIĆ DEJAN , OIB: 28182250709
 TAMIŠKA 18, NOVI BEOGRAD, SRBIJA</p> <p>(12) 1/1 PECCATUM D.O.O. , OIB: 49749377880
 Horvatova ulica 80A, 10000 Zagreb, Hrvatska</p> | <p>(13) 143/1000 ETAŽNO VLASNIŠTVO (E-1)
 HANSSON ANDERS MIKAEL, OIB: 25957999305
 GALEASVAGEN 19, 47540 HONO, ŠVEDSKA
 195/1000 ETAŽNO VLASNIŠTVO (E-2)
 FITZGERALD DESMOND, OIB: 76823666356,
 ZAHRADNA 28, VINICNE, SLOVAČKA
 142/1000 ETAŽNO VLASNIŠTVO (E-3)
 ALEXANDERSSON GOTE MIKAEL, OIB: 86931889696,
 KLINTVAGEN 7. 47 452 HONO, ŠVEDSKA
 189/1000 ETAŽNO VLASNIŠTVO (E-4)
 HANSSON NILS PER-ARNE, OIB: 22877577936,
 FREGATTVÄGEN 4, 475 40 HÖNÖ, ŠVEDSKA
 142/1000 ETAŽNO VLASNIŠTVO (E-5)
 CONNOLLY PADRAIG THOMAS, OIB: 88396758355,
 BALLINAKILL DOWNS 39TH PINES, WATERFORD CITY, IRSKA
 1/2 CONNOLLY BRIAN, OIB: 47525062097, MARLTON ROAD 7
 MARLTON SPRINGS, WICKLOW TOWN, CO. WICKLOW, IRSKA
 189/1000 ETAŽNO VLASNIŠTVO (E-6)
 GOBIN IVAN, OIB: 99087806474, DUGI OTOK, SOLINE</p> | <p>(15) 1/1 MIJIĆ MARKO TOMIN , MILNA
 (14) 1/1 SKRNIĆ ANTE POK. MATE , MILNA
 (16) 1/2 PALINIĆ JOŠKO
 OMIŠ, ČETVRT VRILO 5
 1/2 PALINIĆ-KOEWGL MIRELA
 OMIŠ, ČETVRT VRILO 5
 (17) 1/2 MLADINIĆ ARNO , OIB: 29304445512
 PULA, PALLADIOVA 1
 1/2 ŠKROBICA LIDIJA , OIB: 29133251144
 SPLIT, SLATINE 0</p> |
|---|--|---|

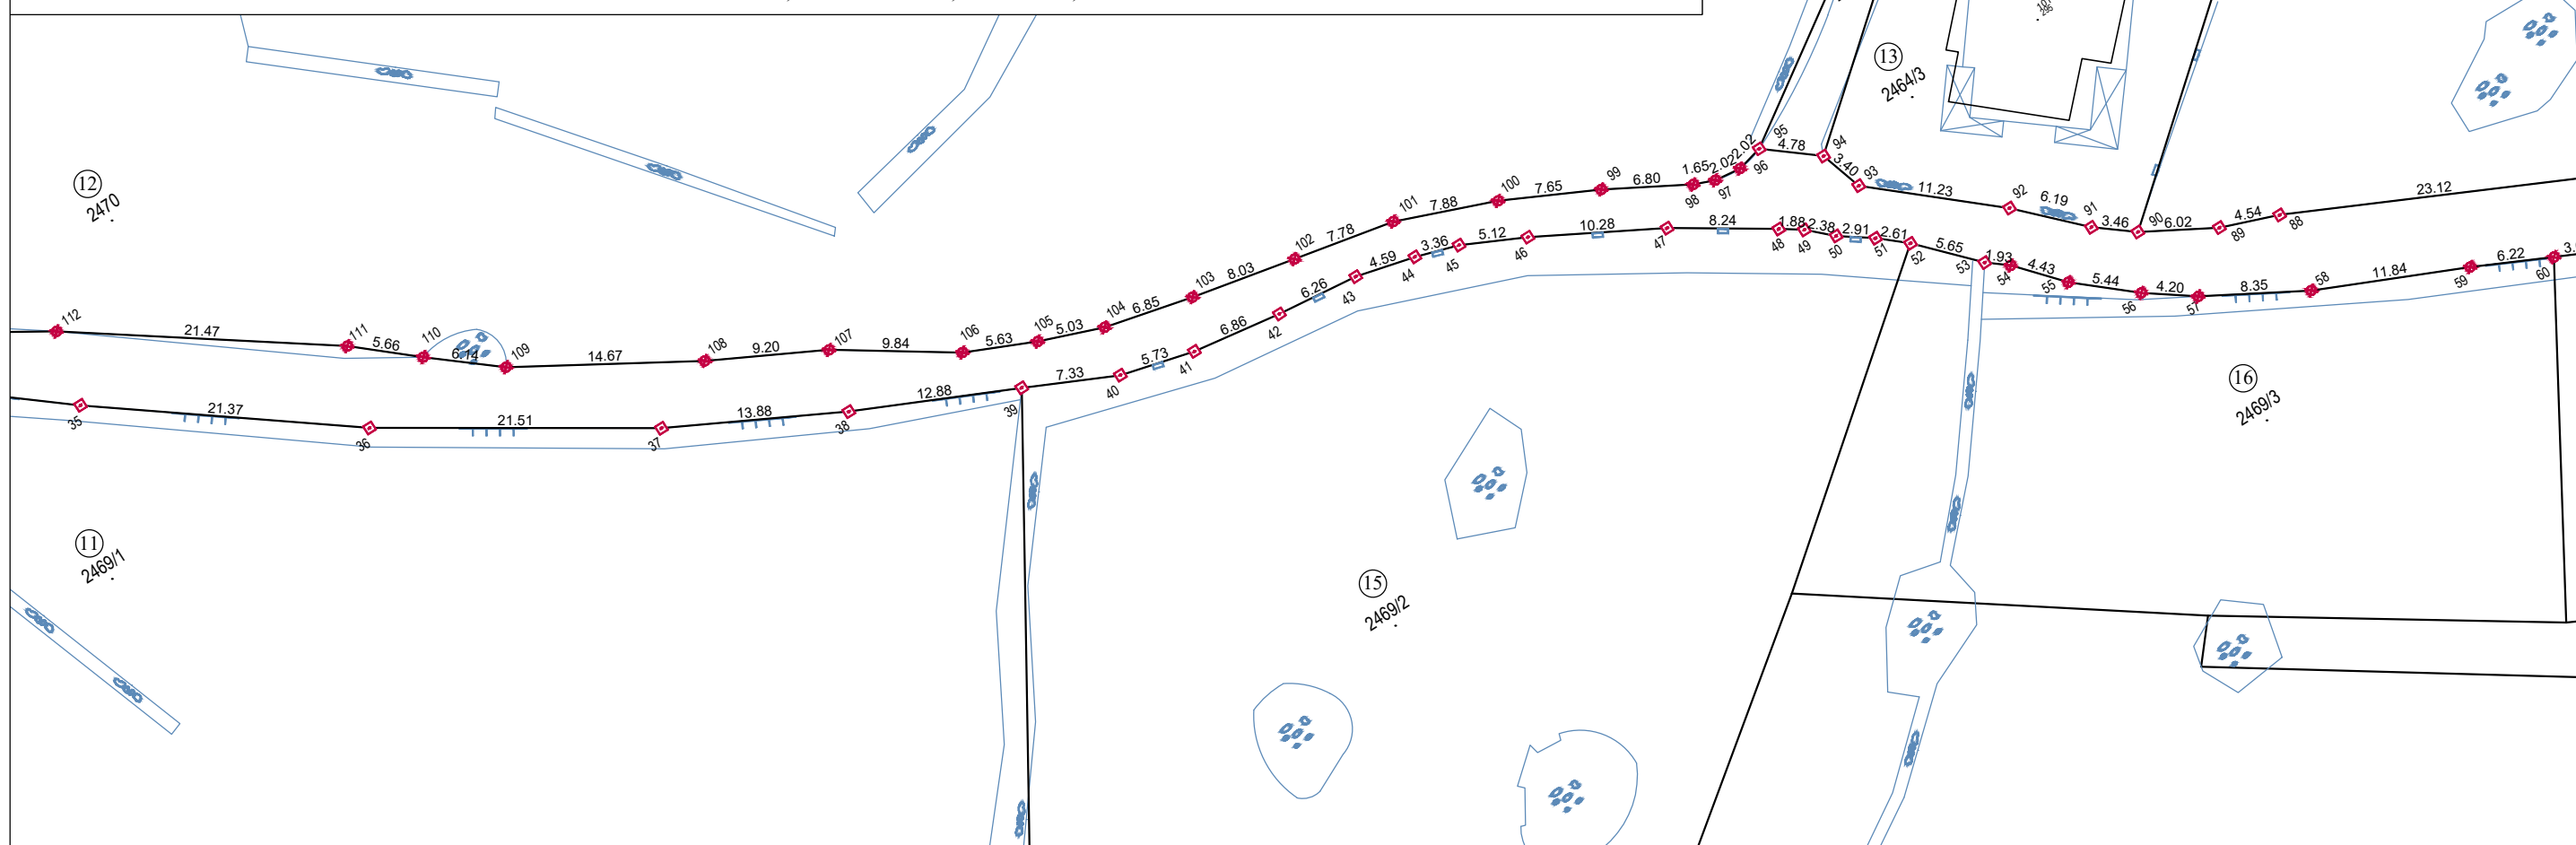

Izradio/la:
 Branko Radić, mag.ing.geod.et goinf.
 Split, kolovoz 2023. godine
 Broj elaborata: 135/2023

Odgovorna osoba za obavljanje stručnih
 geodetskih poslova:
 Krunoslav Čaleta, dipl. ing. geod.