

LEGENDA:



- | | | | |
|--|------------------------------|--|--------------------------|
| | topografija | | betonski zid |
| | granice katastarskih čestica | | podzid |
| | granice katastarske općine | | broj katastarske čestice |
| | linija SVVV | | visinska kota (HVR571) |
| | linija 6m od SVVV | | |
| | GRANICA POMORSKOG DOBRA | | |

Izradio/la:
 Krunoslav Čaleta, dipl. ing. geod.
 Split, ožujak 2024. godine
 Broj elaborata: 39/2024

Krunoslav Čaleta
 dipl. ing. geod.
 Ovlašteni inženjer geodetske
 LENO d.o.o.
 Split



Odgovorna osoba za obavljanje stručnih
 geodetskih poslova:
 Krunoslav Čaleta, dipl. ing. geod.

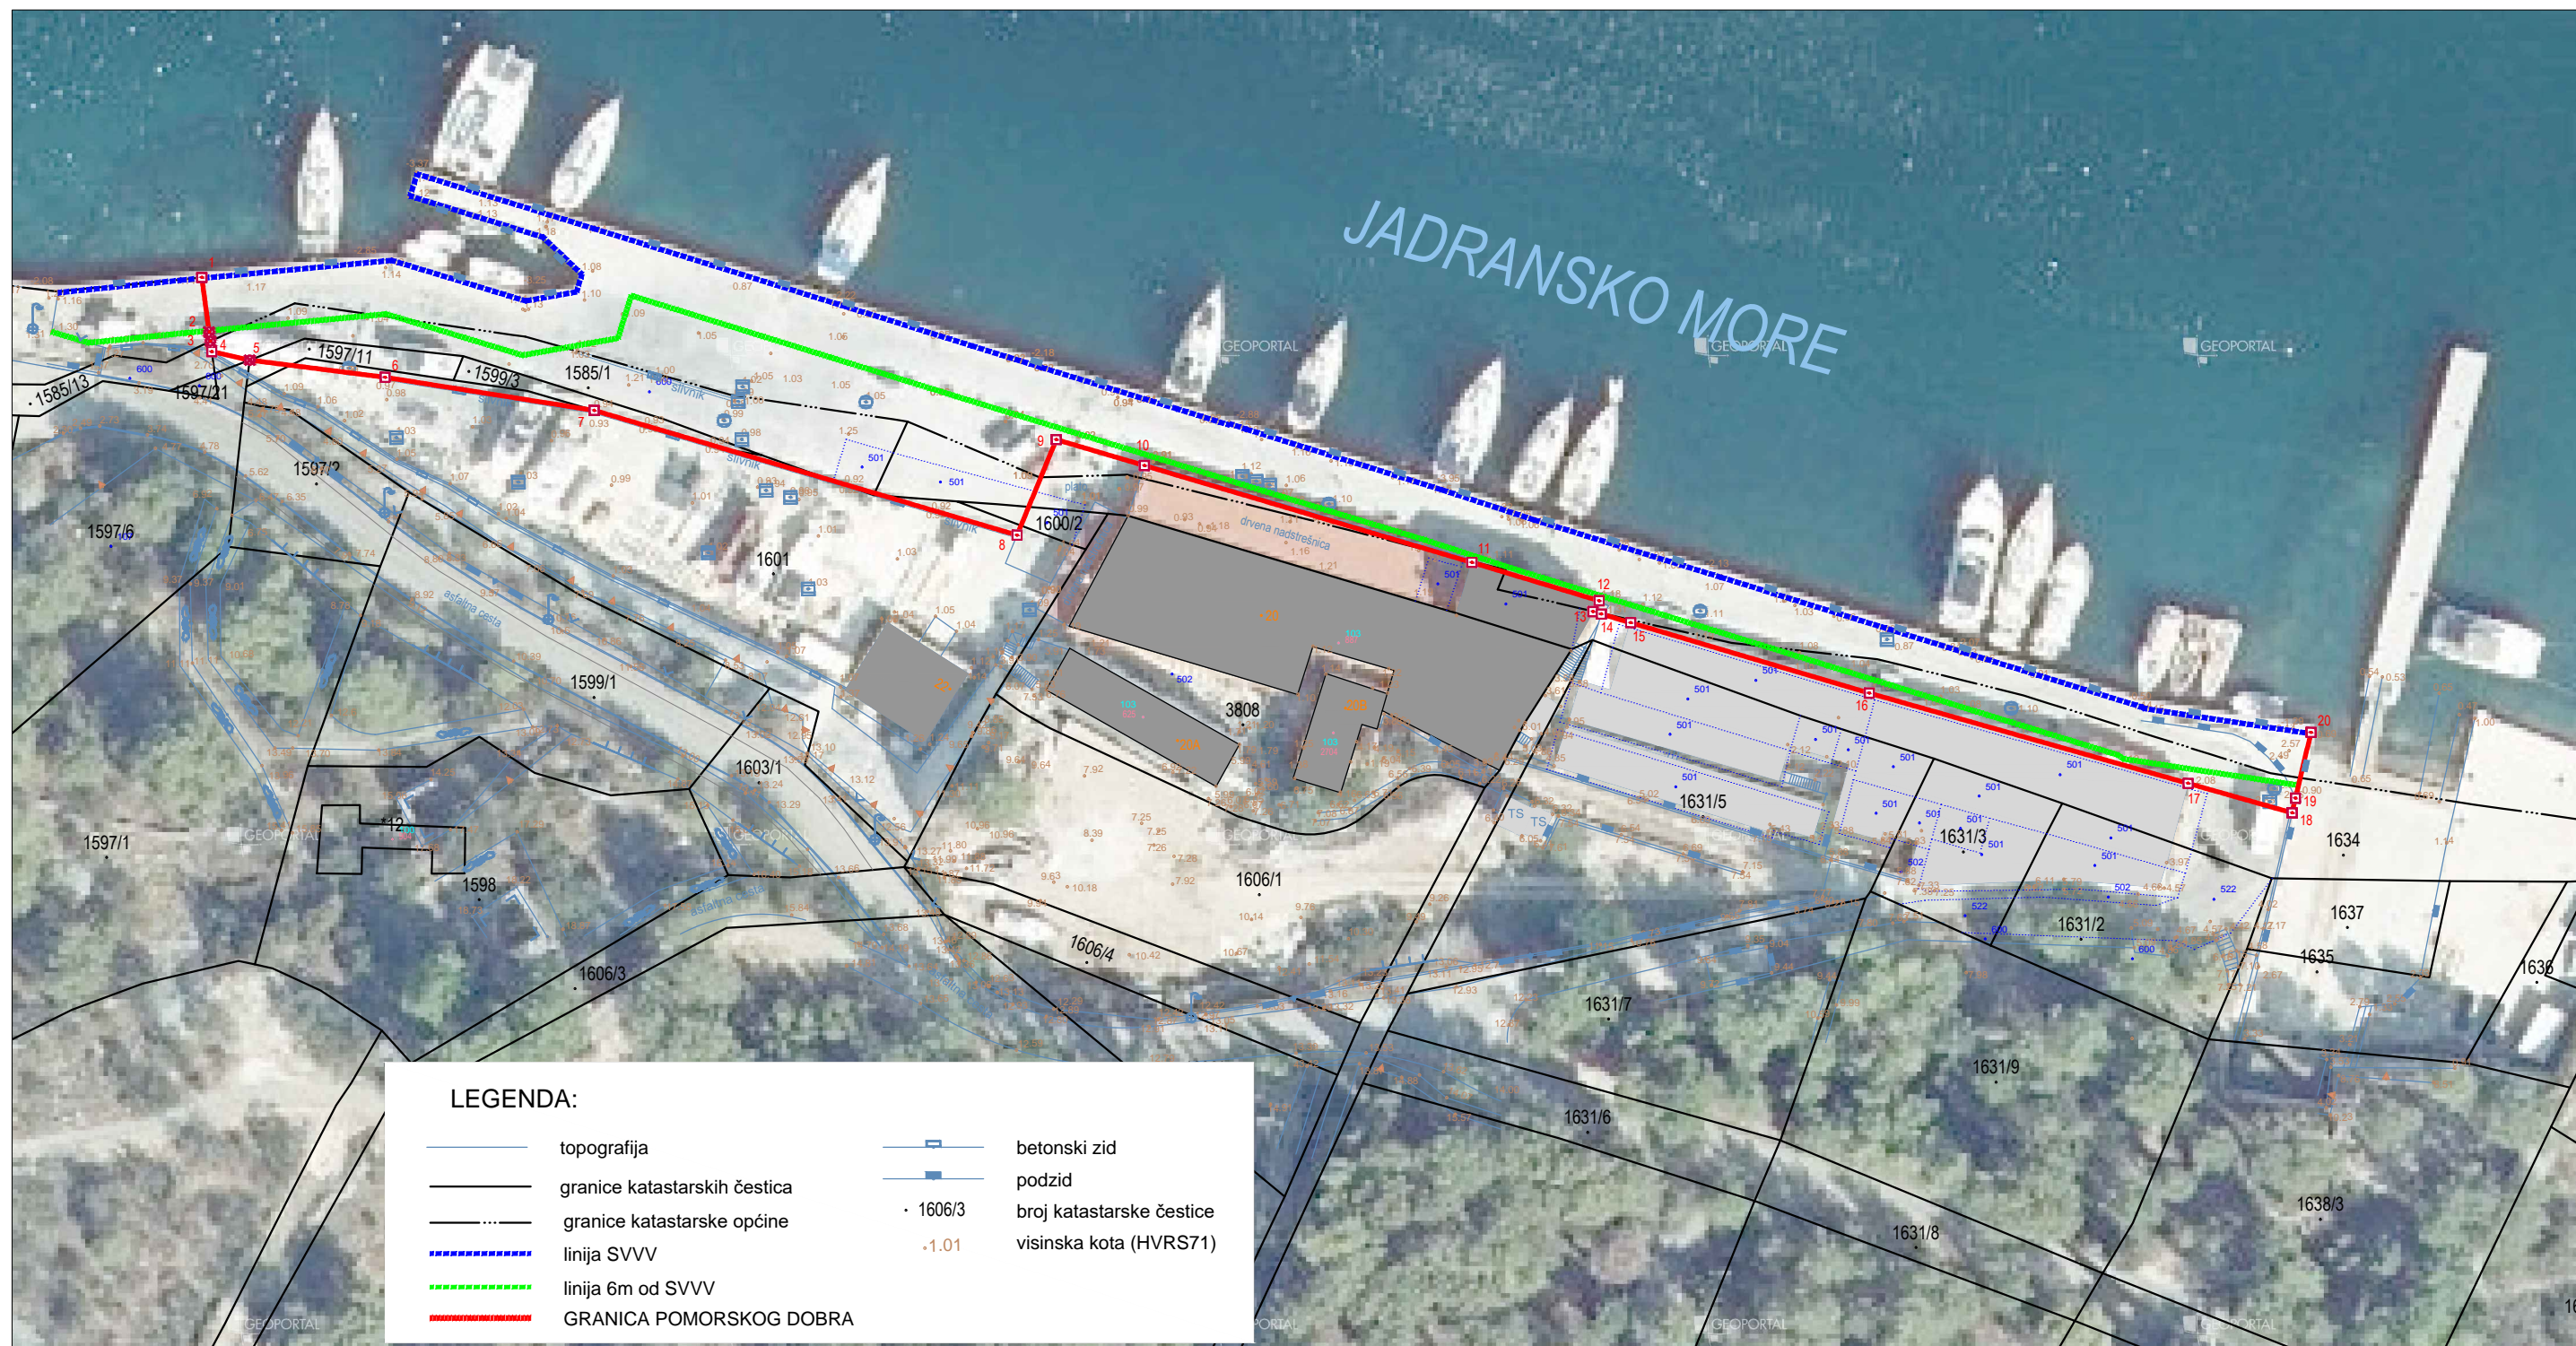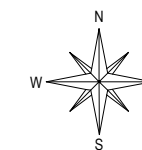

Izradio/la:
 Krunoslav Čaleta, dipl. ing. geod.
 Split, ožujak 2024. godine
 Broj elaborata: 39/2024

Odgovorna osoba za obavljanje stručnih
 geodetskih poslova:
 Krunoslav Čaleta, dipl. ing. geod.

Krunoslav Čaleta
 dipl. ing. geod.
 Ovlašteni inženjer geodetike
 LENO d.o.o.
 Split

